

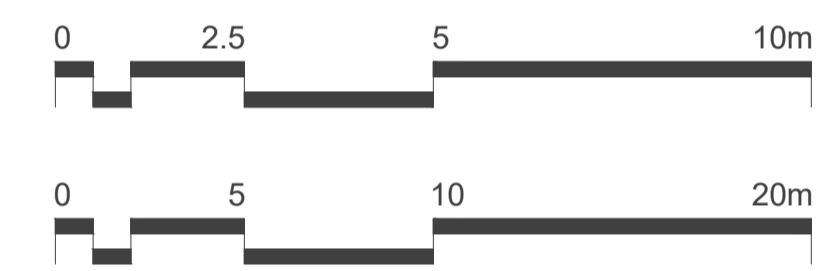
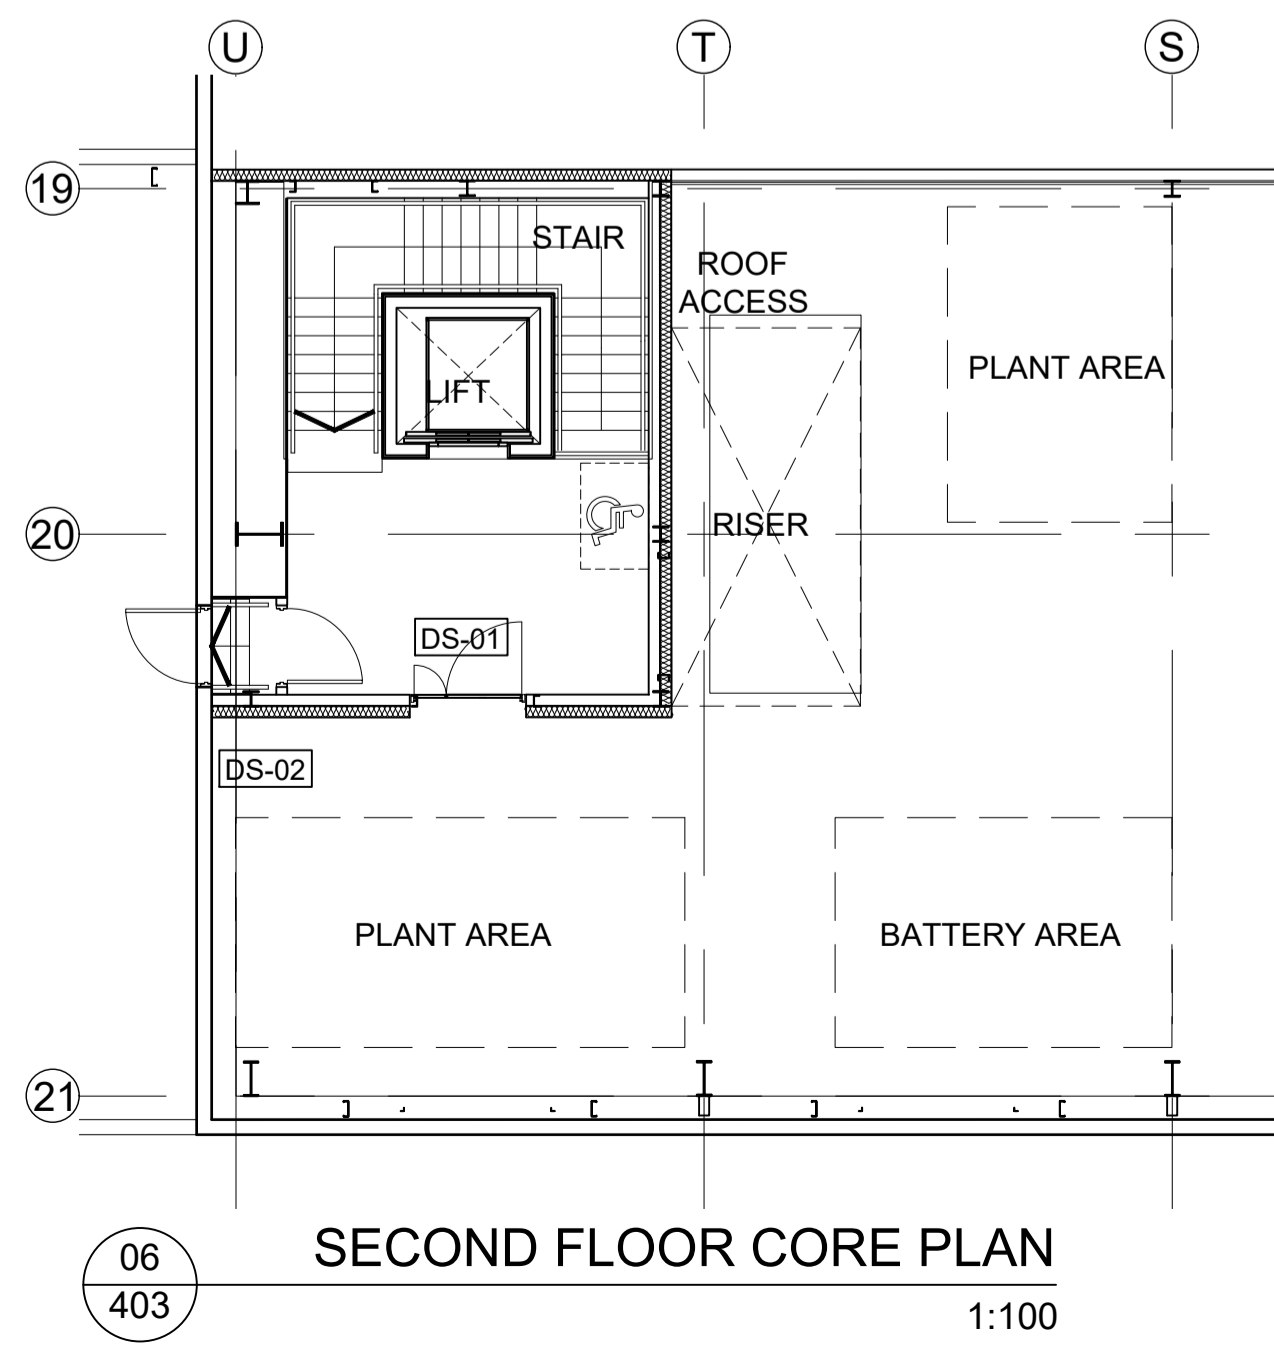
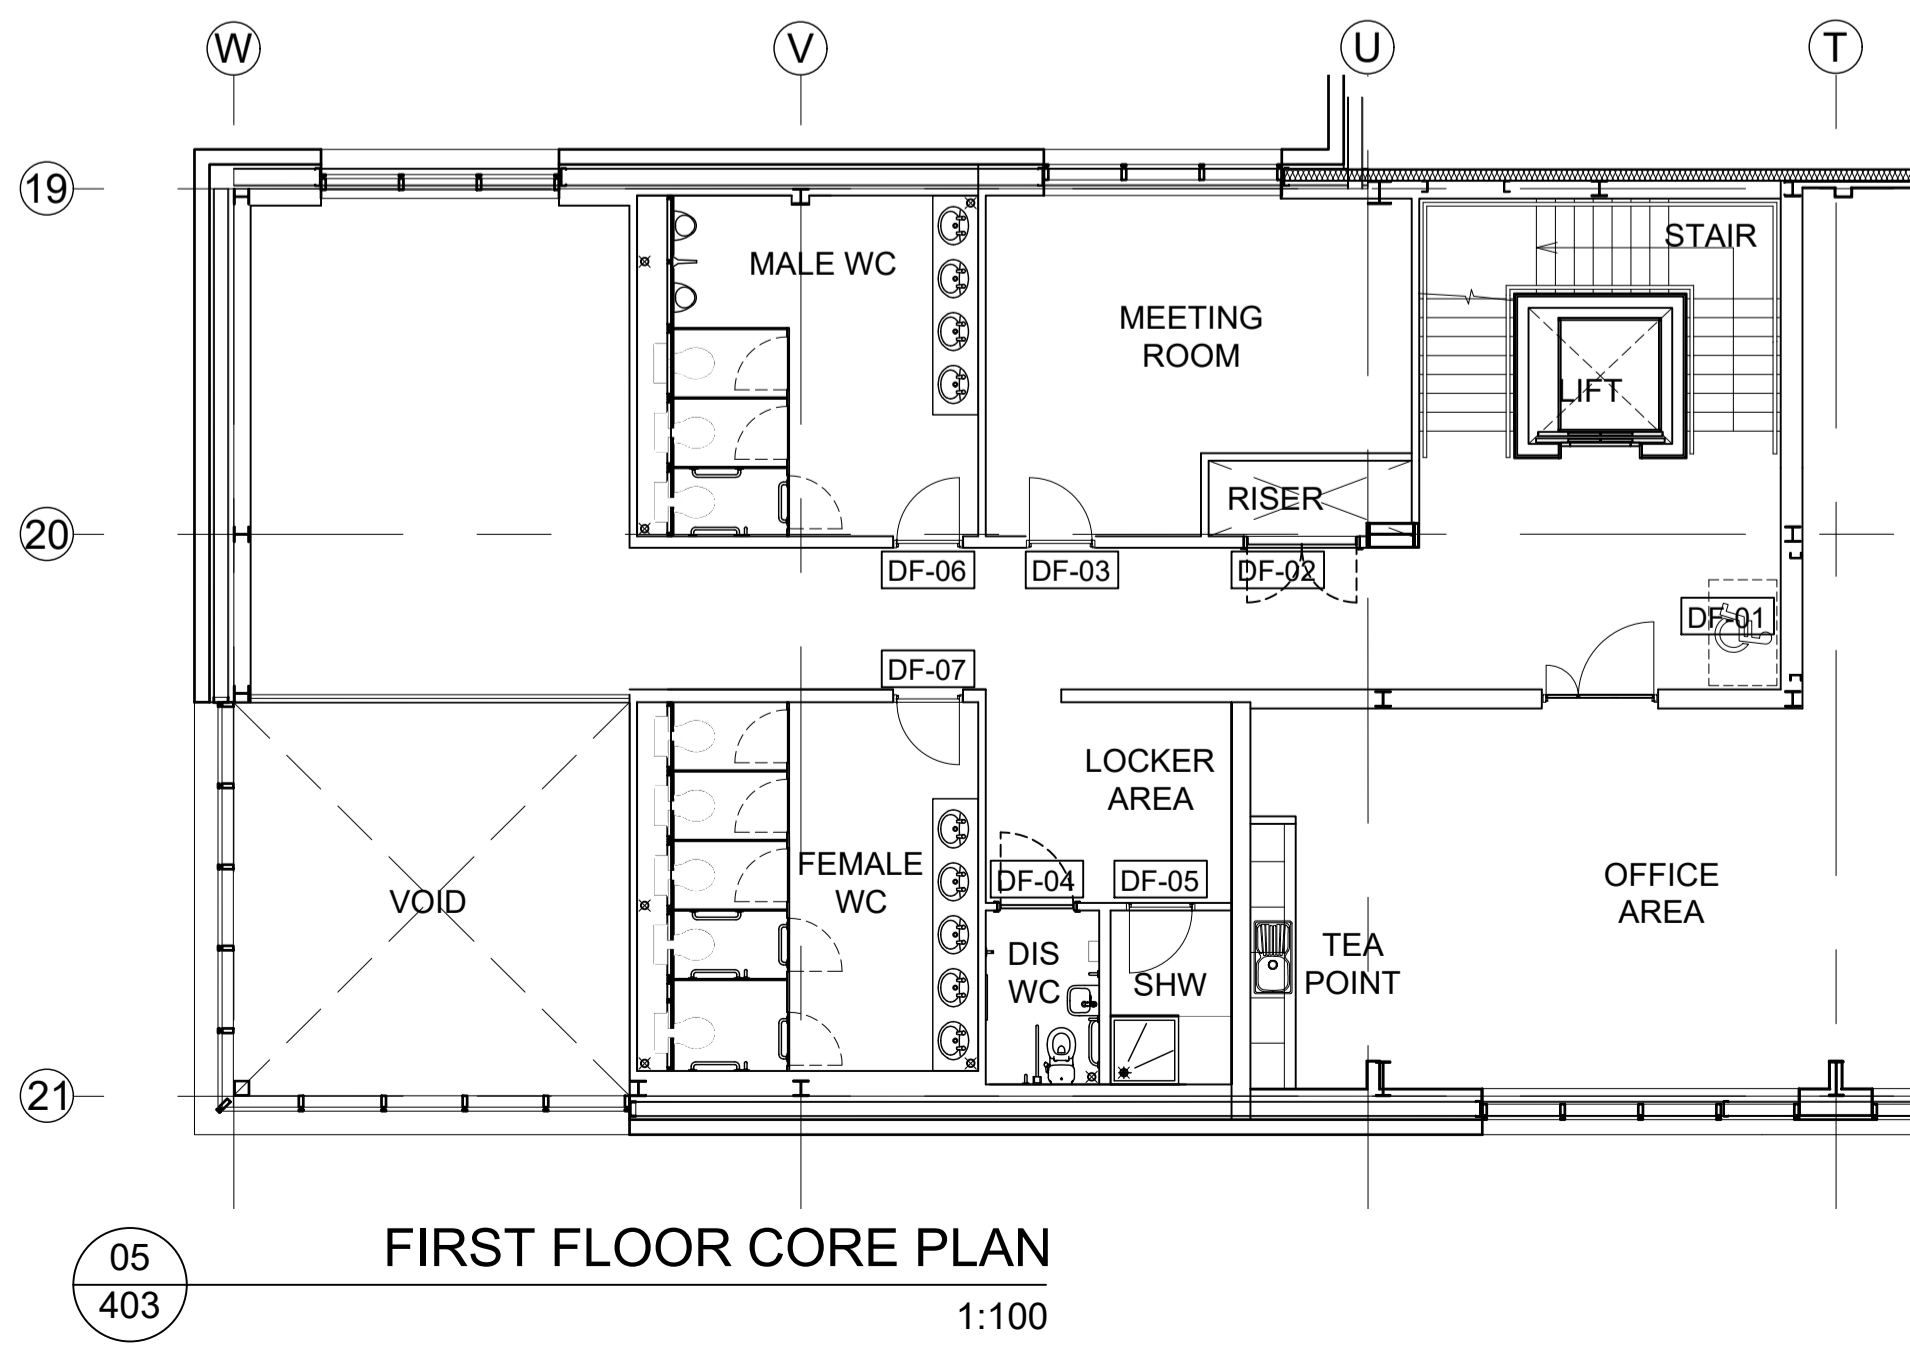
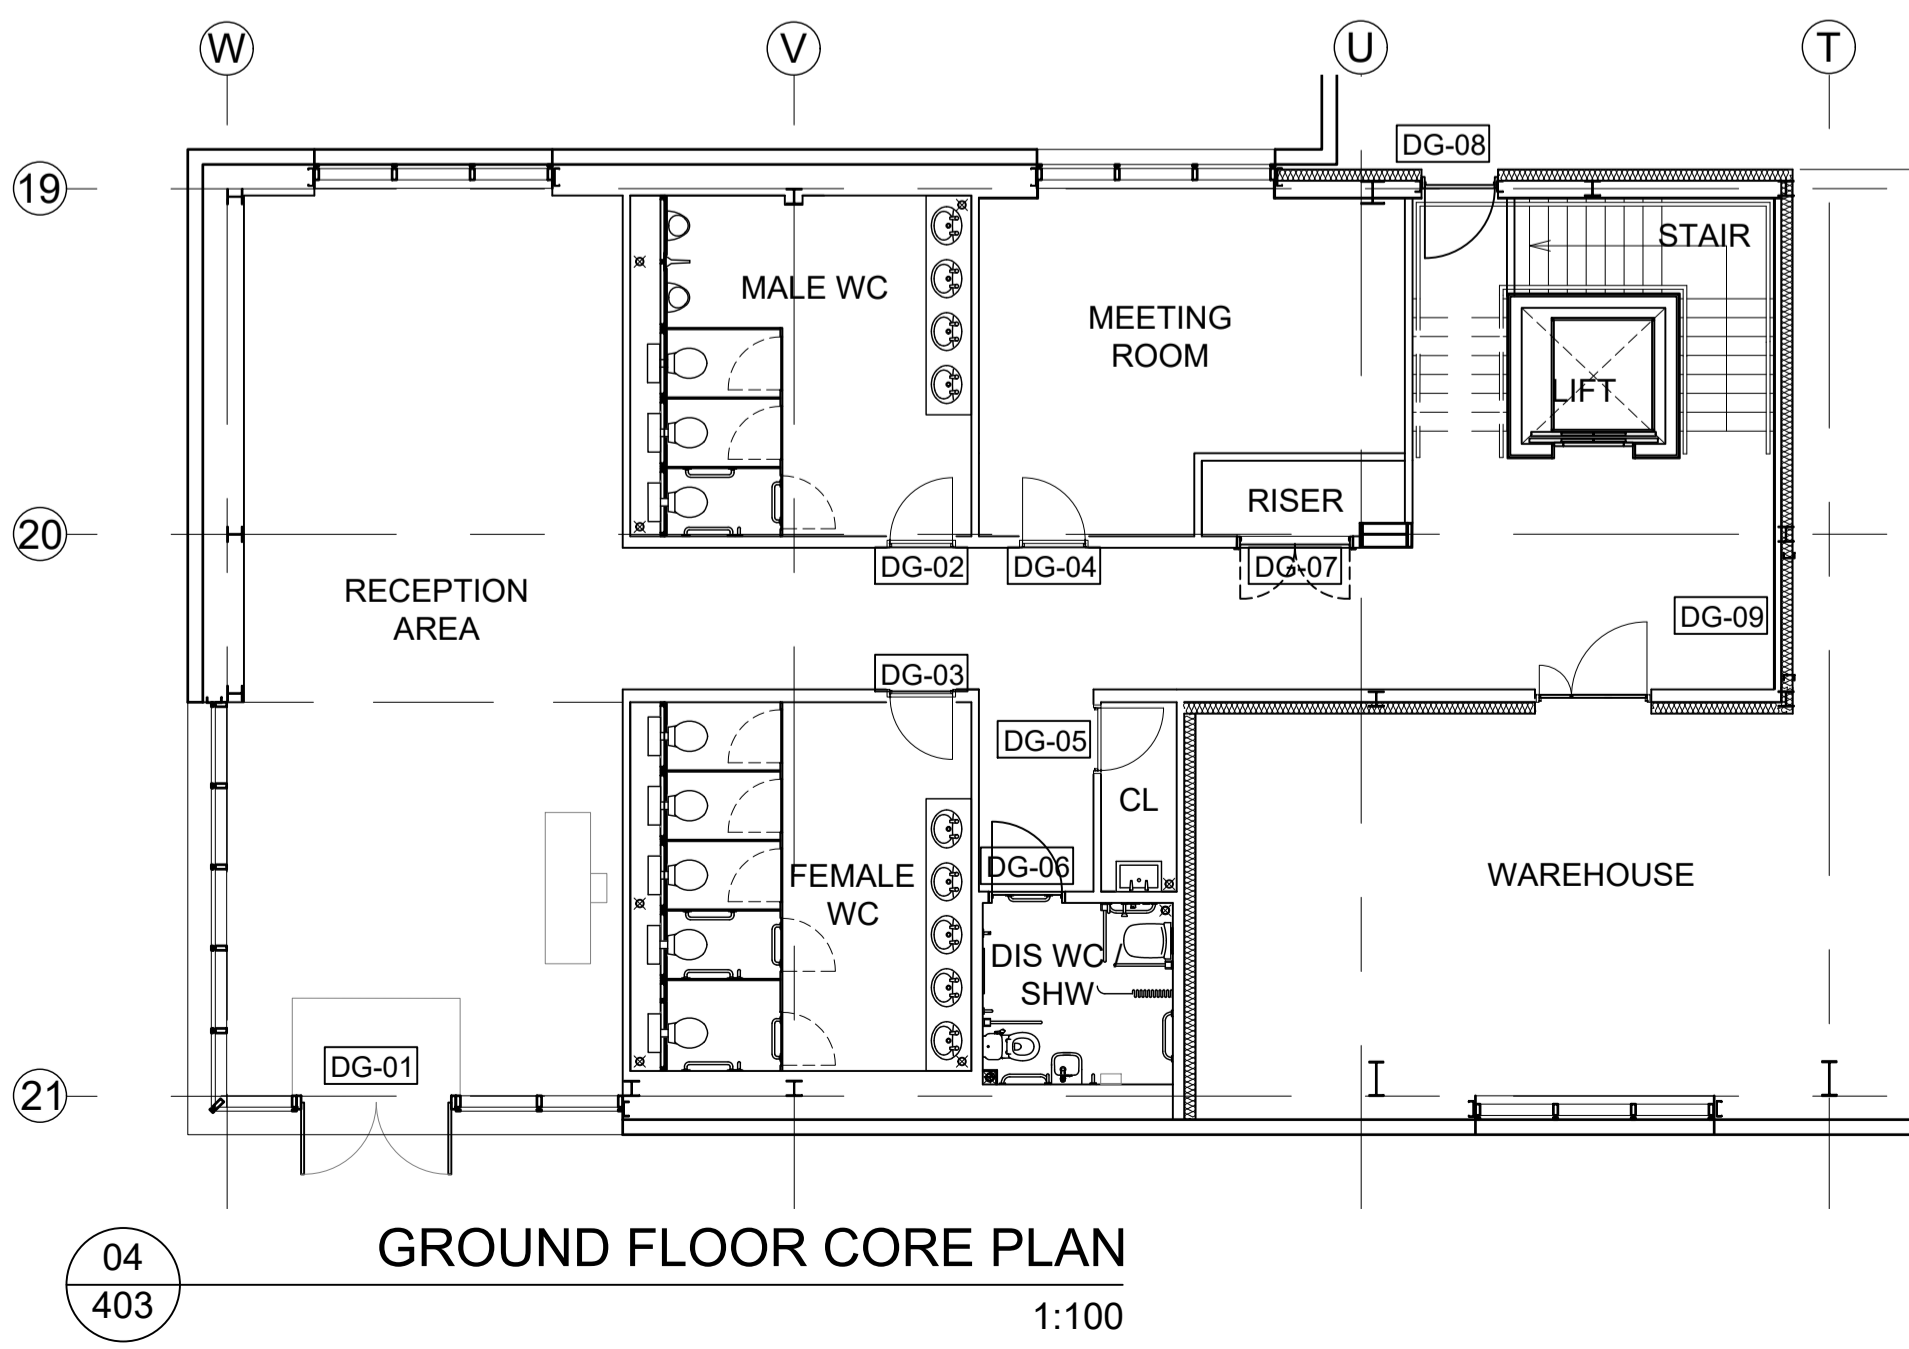
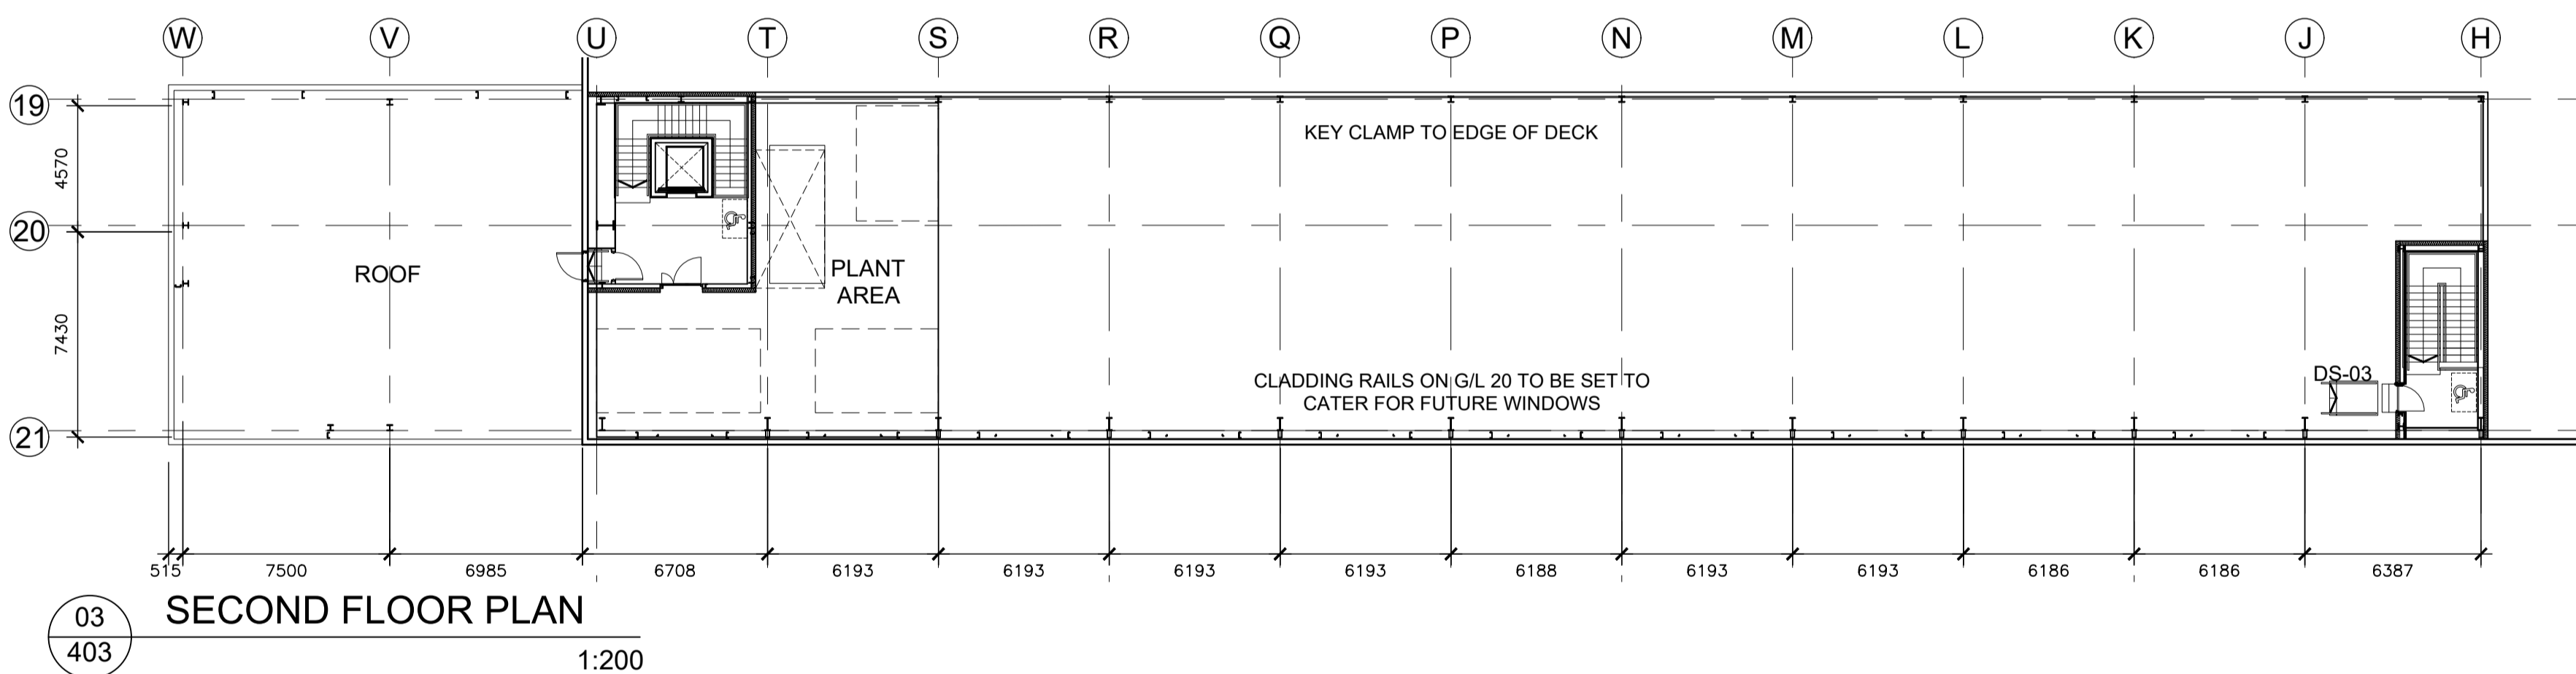
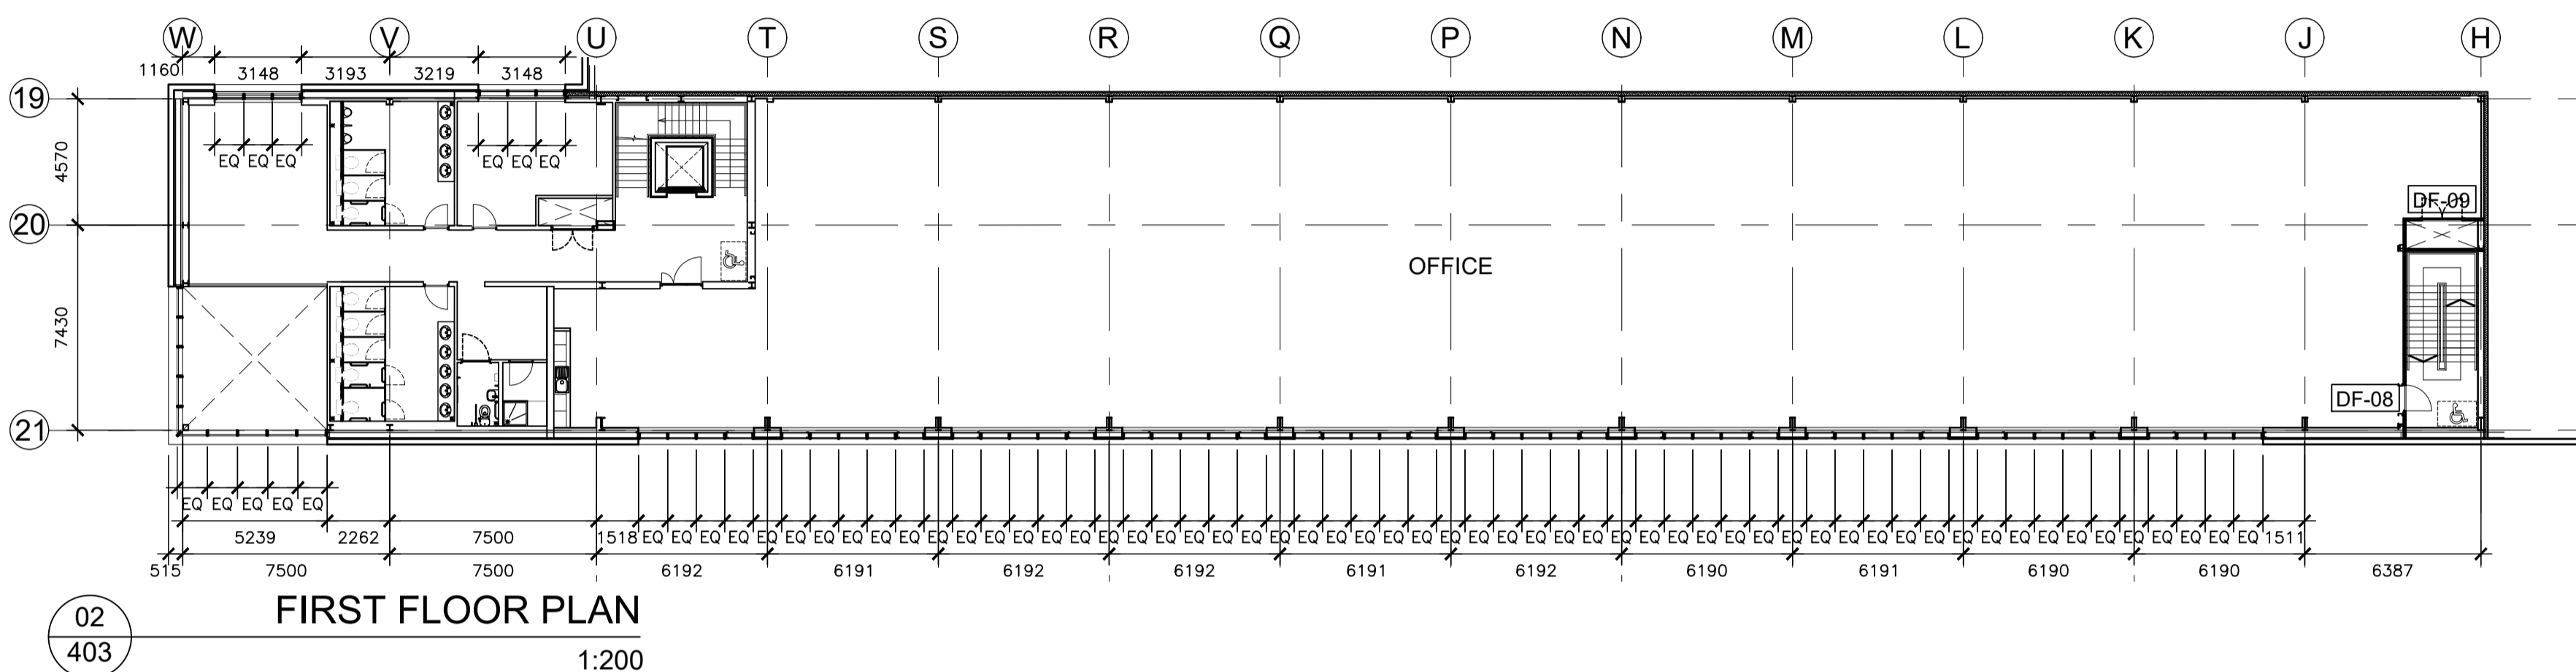


NOTES:
 SUBJECT TO STATUTORY CONSENTS
 SUBJECT TO SURVEY
 BASED ON OS MAP REPRODUCED BY PERMISSION OF CONTROLLER OF HM STATIONARY OFFICE (c) CROWN COPYRIGHT
 COPYRIGHT RESERVED
 DO NOT SCALE
 DO NOT USE ELECTRONIC VERSIONS OF THIS DRAWING TO DETERMINE DIMENSIONS UNLESS SPECIFICALLY AUTHORISED BY MICHAEL SPARKS ASSOCIATES
 IF USING AN ELECTRONIC VERSION OF THIS DRAWING FIGURED DIMENSIONS TAKE PRECEDENCE AND NOTIFY MICHAEL SPARKS ASSOCIATES OF ANY DISCREPANCIES

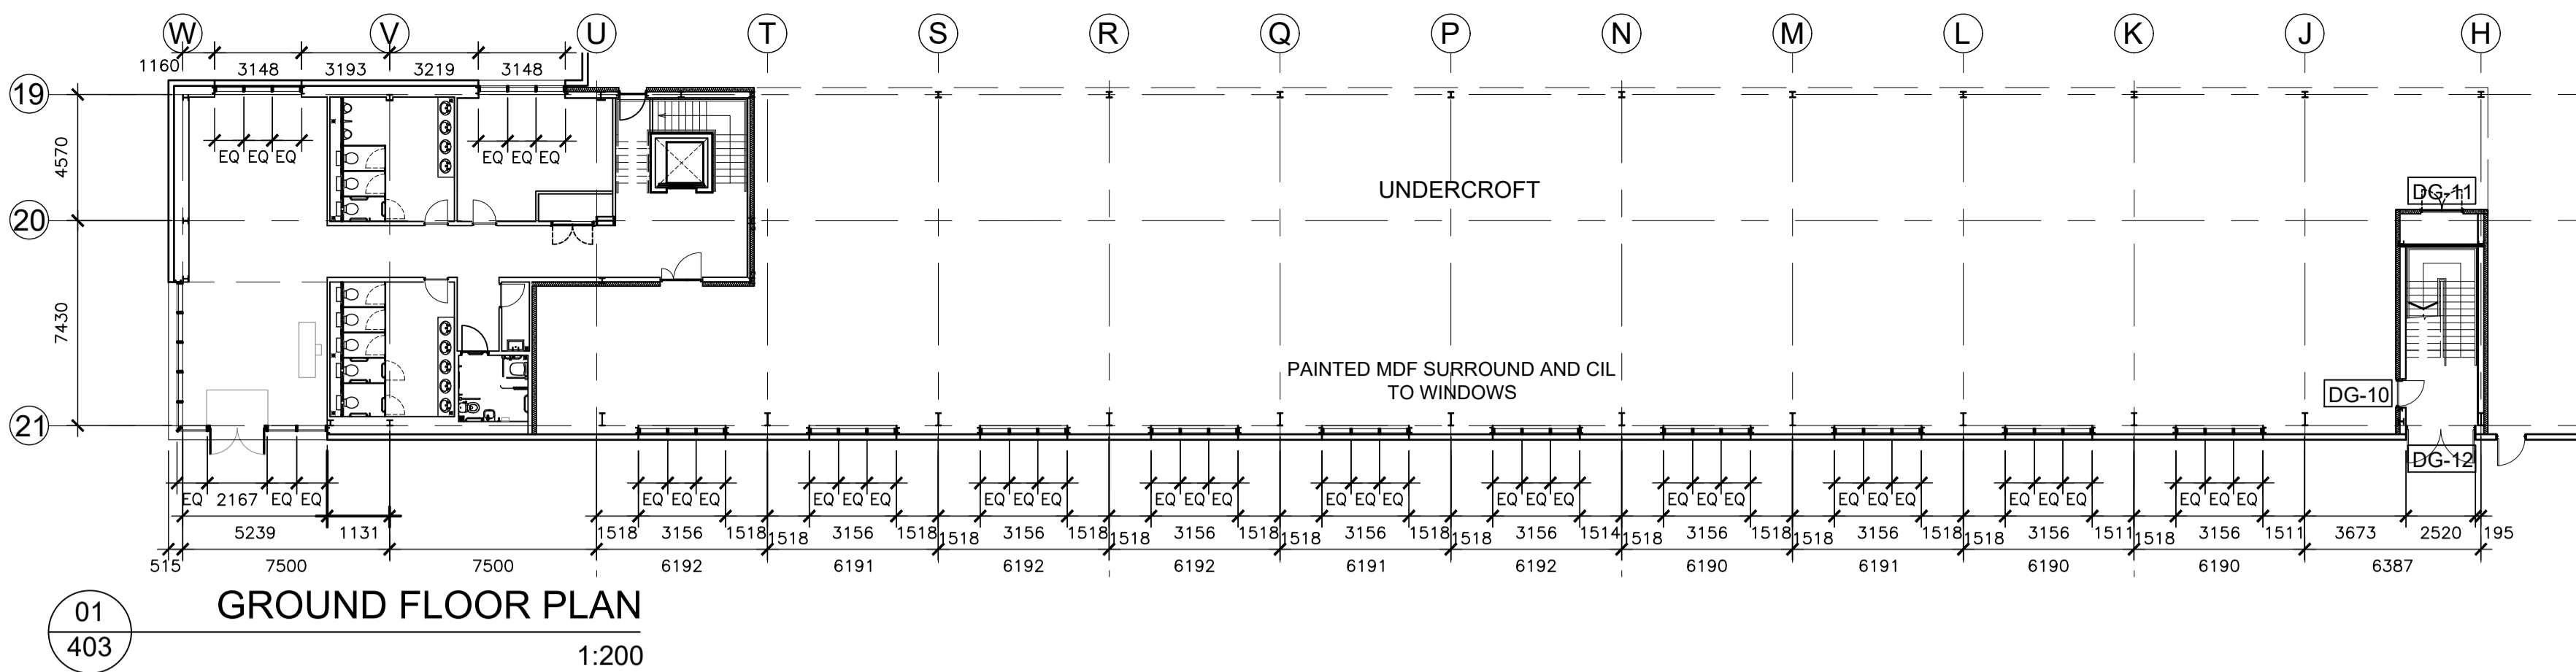

PRELIMINARY			
REV	DATE	NOTE	DRAW CHCK
G	04.03.2021	COORDINATED WITH STEELWORK; ADJUSTED DOORS; GLAZING;	DEI PW
F	25.02.2021	ADJUSTED DIMENSIONS TO FIRST FLOOR OFFICE	DEI PW
E	24.02.2021	ADJUSTED GRID REFERENCES	DEI PW
D	28.01.2021	CORRECTED CORES; ADJUSTED GRID FOLLOWING JD PIERCE PROPOSAL FROM 28th JANUARY 2021	DEI PW
C	25.01.2021	ISSUED FOR CONSTRUCTION	DEI PW
B	16.12.2020	UPDATED FLOOR PLANS	DEI PW
A	14.08.2019	WINDOWS AMENDED	AB PW
-	28.06.2019	FIRST ISSUE	AB PW

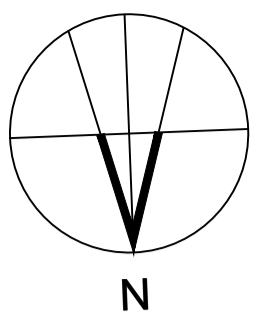

CHARTERED ARCHITECTS
 11 PLATO PLACE
 ST DUNSTON ROAD
 LONDON SW6 4TU
 TELEPHONE 020 7736 6162
 FAX 020 7736 3896
 www.msa-architects.co.uk

TITLE
CENTRAL PARK TRADING ESTATE
OLD TRAFFORD
 DRAWING
OFFICE FLOOR PLANS
 CLIENT
INDUSTRIAL PROPERTY INVESTMENT FUND (IPIF)

DATE JUNE 2019	SCALE 1:100 / 200 @ A1	DRAWN AB
	STATUS CONSTRUCTION	CHECKED PW

DRAWING NUMBER
30974-RE-403 G